
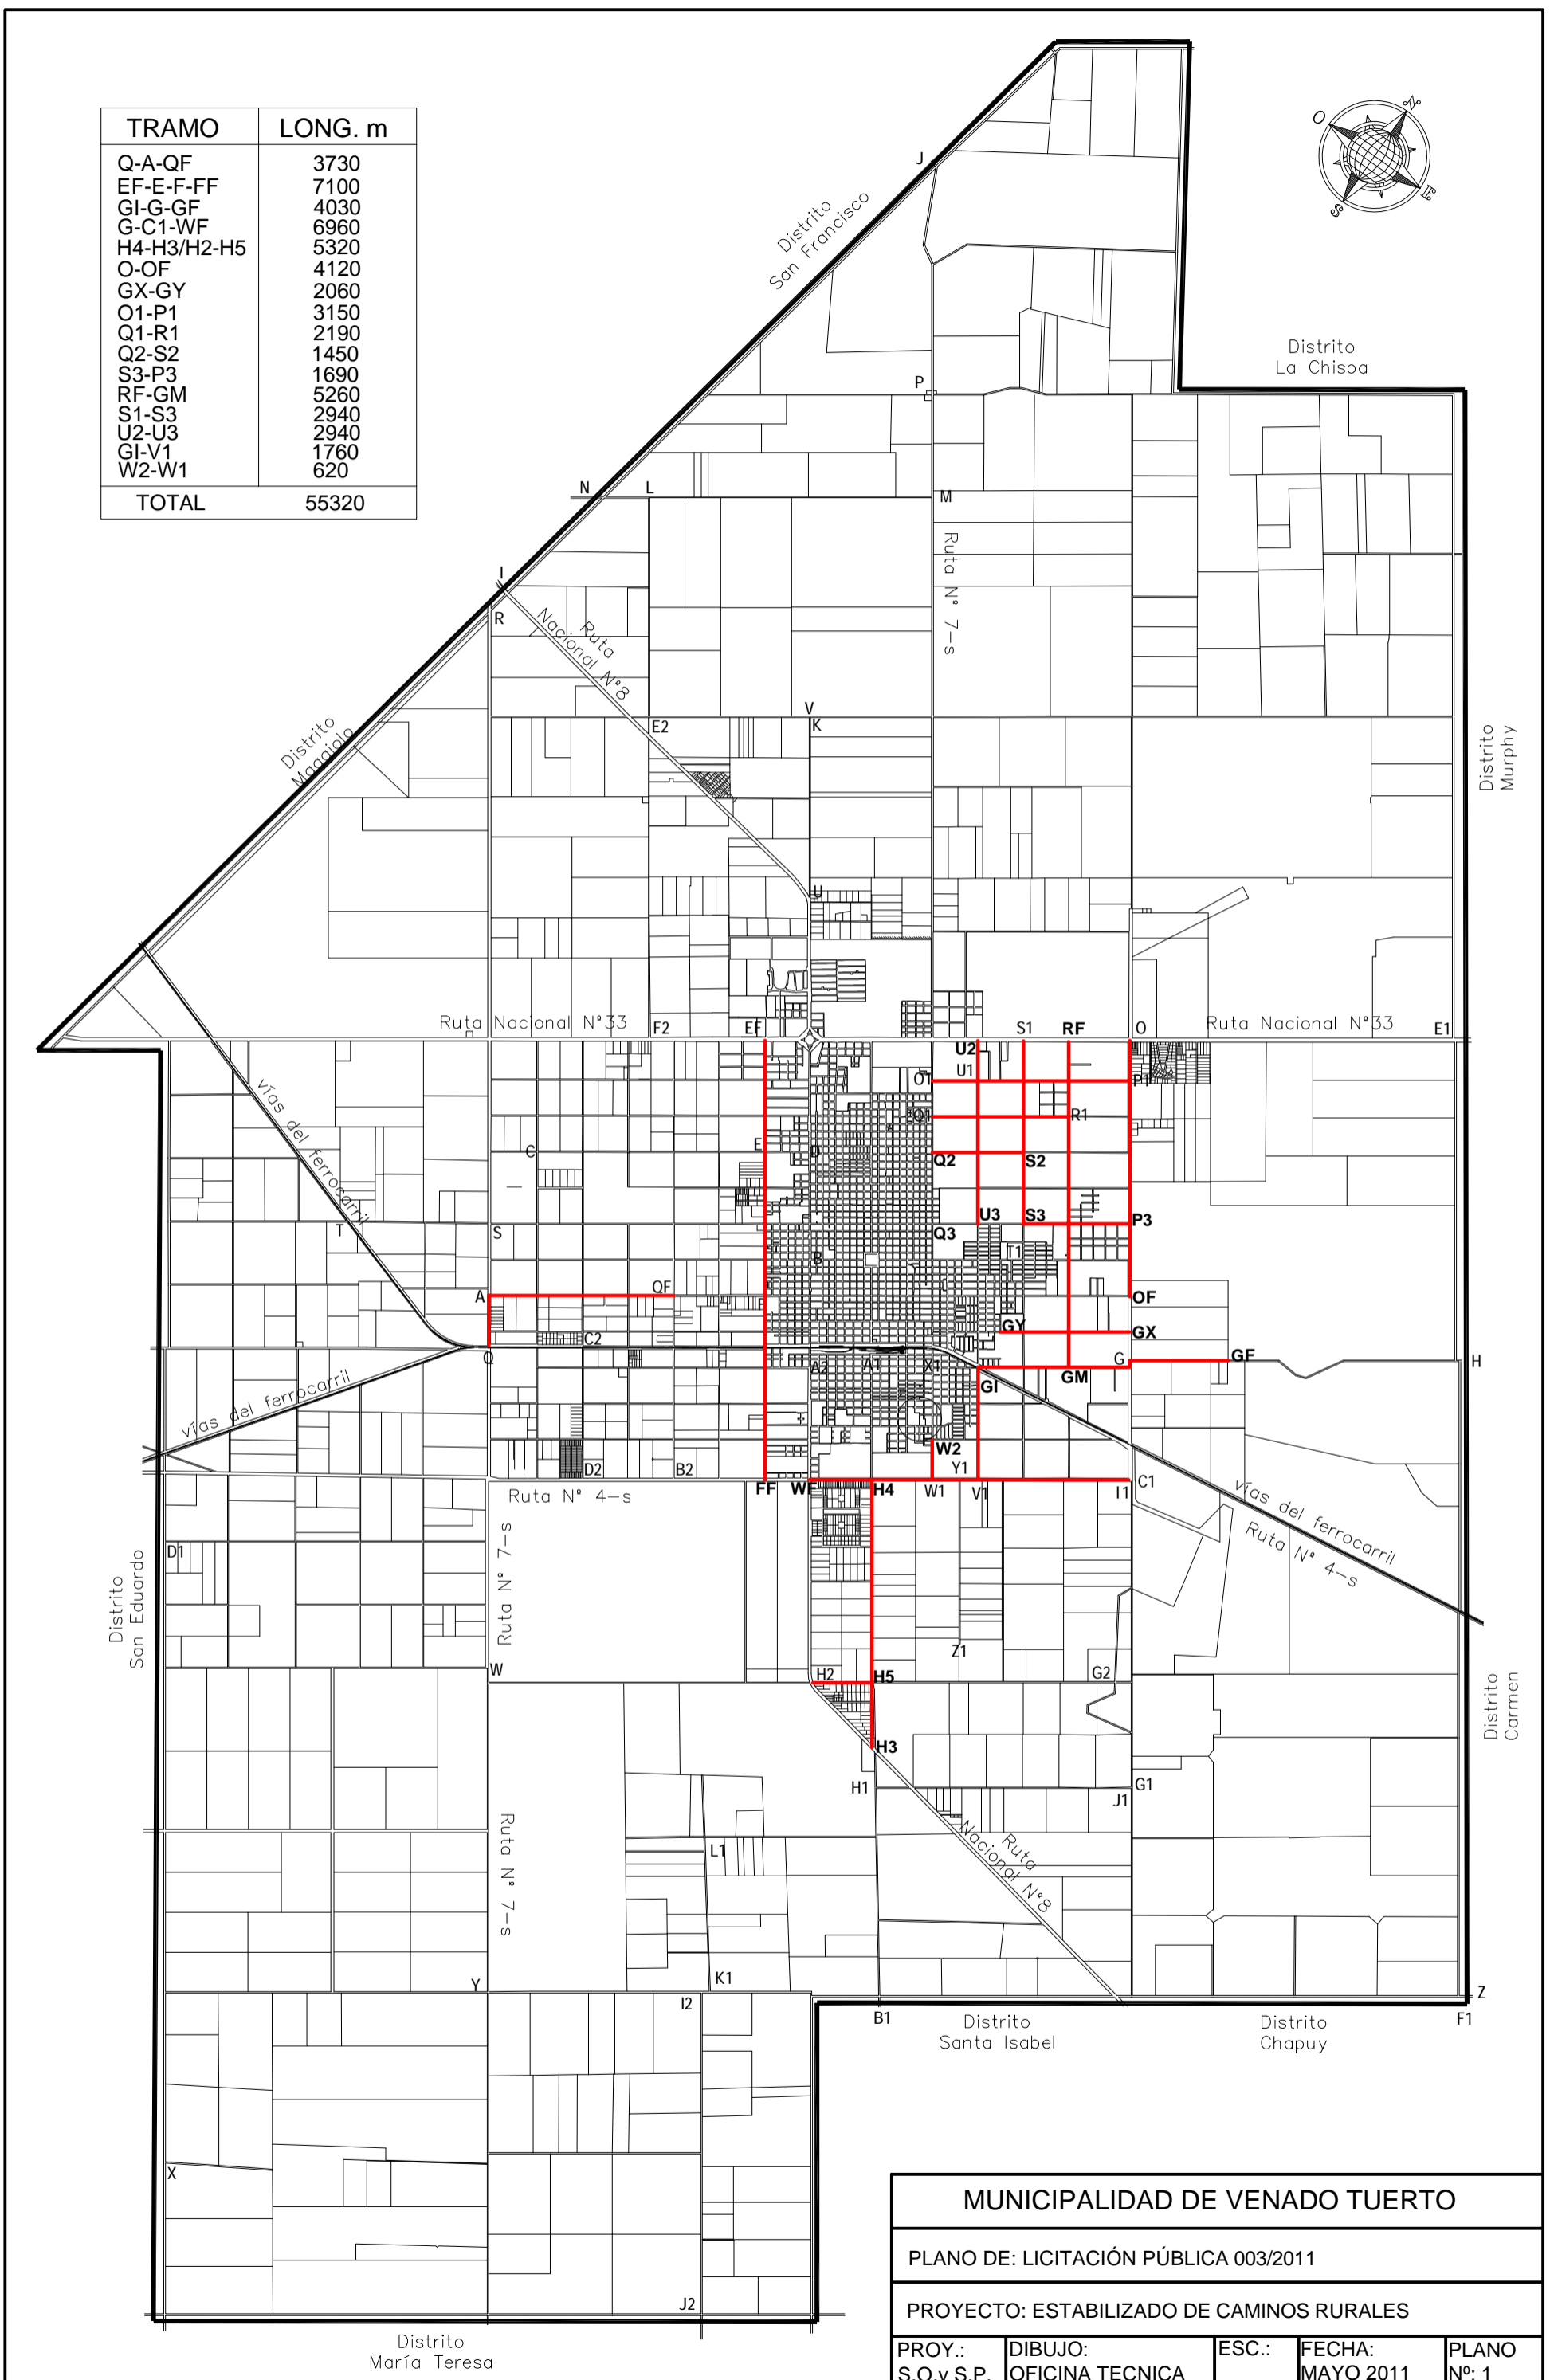


TRAMO	LONG. m
Q-A-QF	3730
EF-E-F-FF	7100
GI-G-GF	4030
G-C1-WF	6960
H4-H3/H2-H5	5320
O-OF	4120
GX-GY	2060
O1-P1	3150
Q1-R1	2190
Q2-S2	1450
S3-P3	1690
RF-GM	5260
S1-S3	2940
U2-U3	2940
GI-V1	1760
W2-W1	620
TOTAL	55320

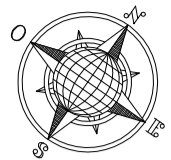

MUNICIPALIDAD DE VENADO TUERTO				
PLANO DE: LICITACIÓN PÚBLICA 003/2011				
PROYECTO: ESTABILIZADO DE CAMINOS RURALES				
PROY.:	DIBUJO:	ESC.:	FECHA:	PLANO
S.O.y S.P.	OFICINA TECNICA		MAYO 2011	Nº: 1